



Notes


PHASE 1
4/7/16 - 25/7/16

WORKS AREA

COMPOUND AREA

NOTE:-
THERE WILL BE NO
ACCESS OR PARKING
FOR VEHICLES WITHIN
THE HIGHLIGHTED AREAS

Date	Ref.	Revisions

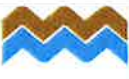 Cambridgeshire
County Council

Project
Tenison Road
Highway Improvements

Title
General Arrangement

Scale at A1	Drawn	Checked	Date
1:1000	SP	ST	30/06/15

Based upon Ordnance Survey material with the permission of the controller of Her Majesty's Stationery Office. Unauthorised reproduction infringes copyright and may lead to prosecution. © Crown Copyright and database rights (2015) Ordnance Survey 100033205

Drawing
number
010-019-0000-000



Notes

PHASE 2
21/7/16- 5/8/16

WORKS AREA

COMPOUND AREA

NOTE :-
THERE WILL BE NO
ACCESS OR PARKING
FOR VEHICLES WITHIN
THE HIGHLIGHTED
AREAS

Date	Ref.	Revisions



Cambridgeshire
County Council

Project

**Tenison Road
Highway Improvements**

Title

General Arrangement

Scale at A1	Drawn	Checked	Date
1:1000	SP	ST	30/06/15

Based upon Ordnance Survey material with the permission of the controller of Her Majesty's Stationary Office. Unauthorised reproduction infringes copyright and may lead to prosecution. © Crown Copyright and database rights (2015) Ordnance Survey 100023205

Drawing number

010-019-0000-000



Notes

PHASE 3

4/8/16 - 25/8/16

WORKS AREA

COMPOUND AREA

NOTE:-

THERE WILL BE NO ACCESS OR PARKING FOR VEHICLES WITHIN THE HIGHLIGHTED AREAS.

Date	Ref.	Revisions



Project

Tenison Road Highway Improvements

Title

General Arrangement

Scale at A1	Drawn	Checked	Date
1:1000	SP	ST	30/06/15

Based upon Ordnance Survey material with the permission of the controller of Her Majesty's Stationery Office. Unauthorised reproduction infringes copyright and may lead to prosecution. © Crown Copyright and database rights (2015) Ordnance Survey 100023205

Drawing number

010-019-0000-000



Notes

PHASE 4


26/8/16 - 2/9/16

WORKS AREA

COMPOUND AREA

NOTE :
THERE WILL BE NO
ACCESS OR PARKING
FOR VEHICLES WITHIN
THE HIGHLIGHTED
AREAS -

Date	Ref.	Revisions

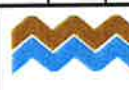

Cambridgeshire
County Council

Project

Tenison Road
Highway Improvements

Title


General Arrangement

Scale at A1	Drawn	Checked	Date
1:1000	SP	ST	30/06/15

Based upon Ordnance Survey material with the permission of the controller of Her Majesty's Stationery Office. Unauthorised reproduction infringes copyright and may lead to prosecution. © Crown Copyright and database rights (2015) Ordnance Survey 100023205

Drawing number

010-019-0000-000

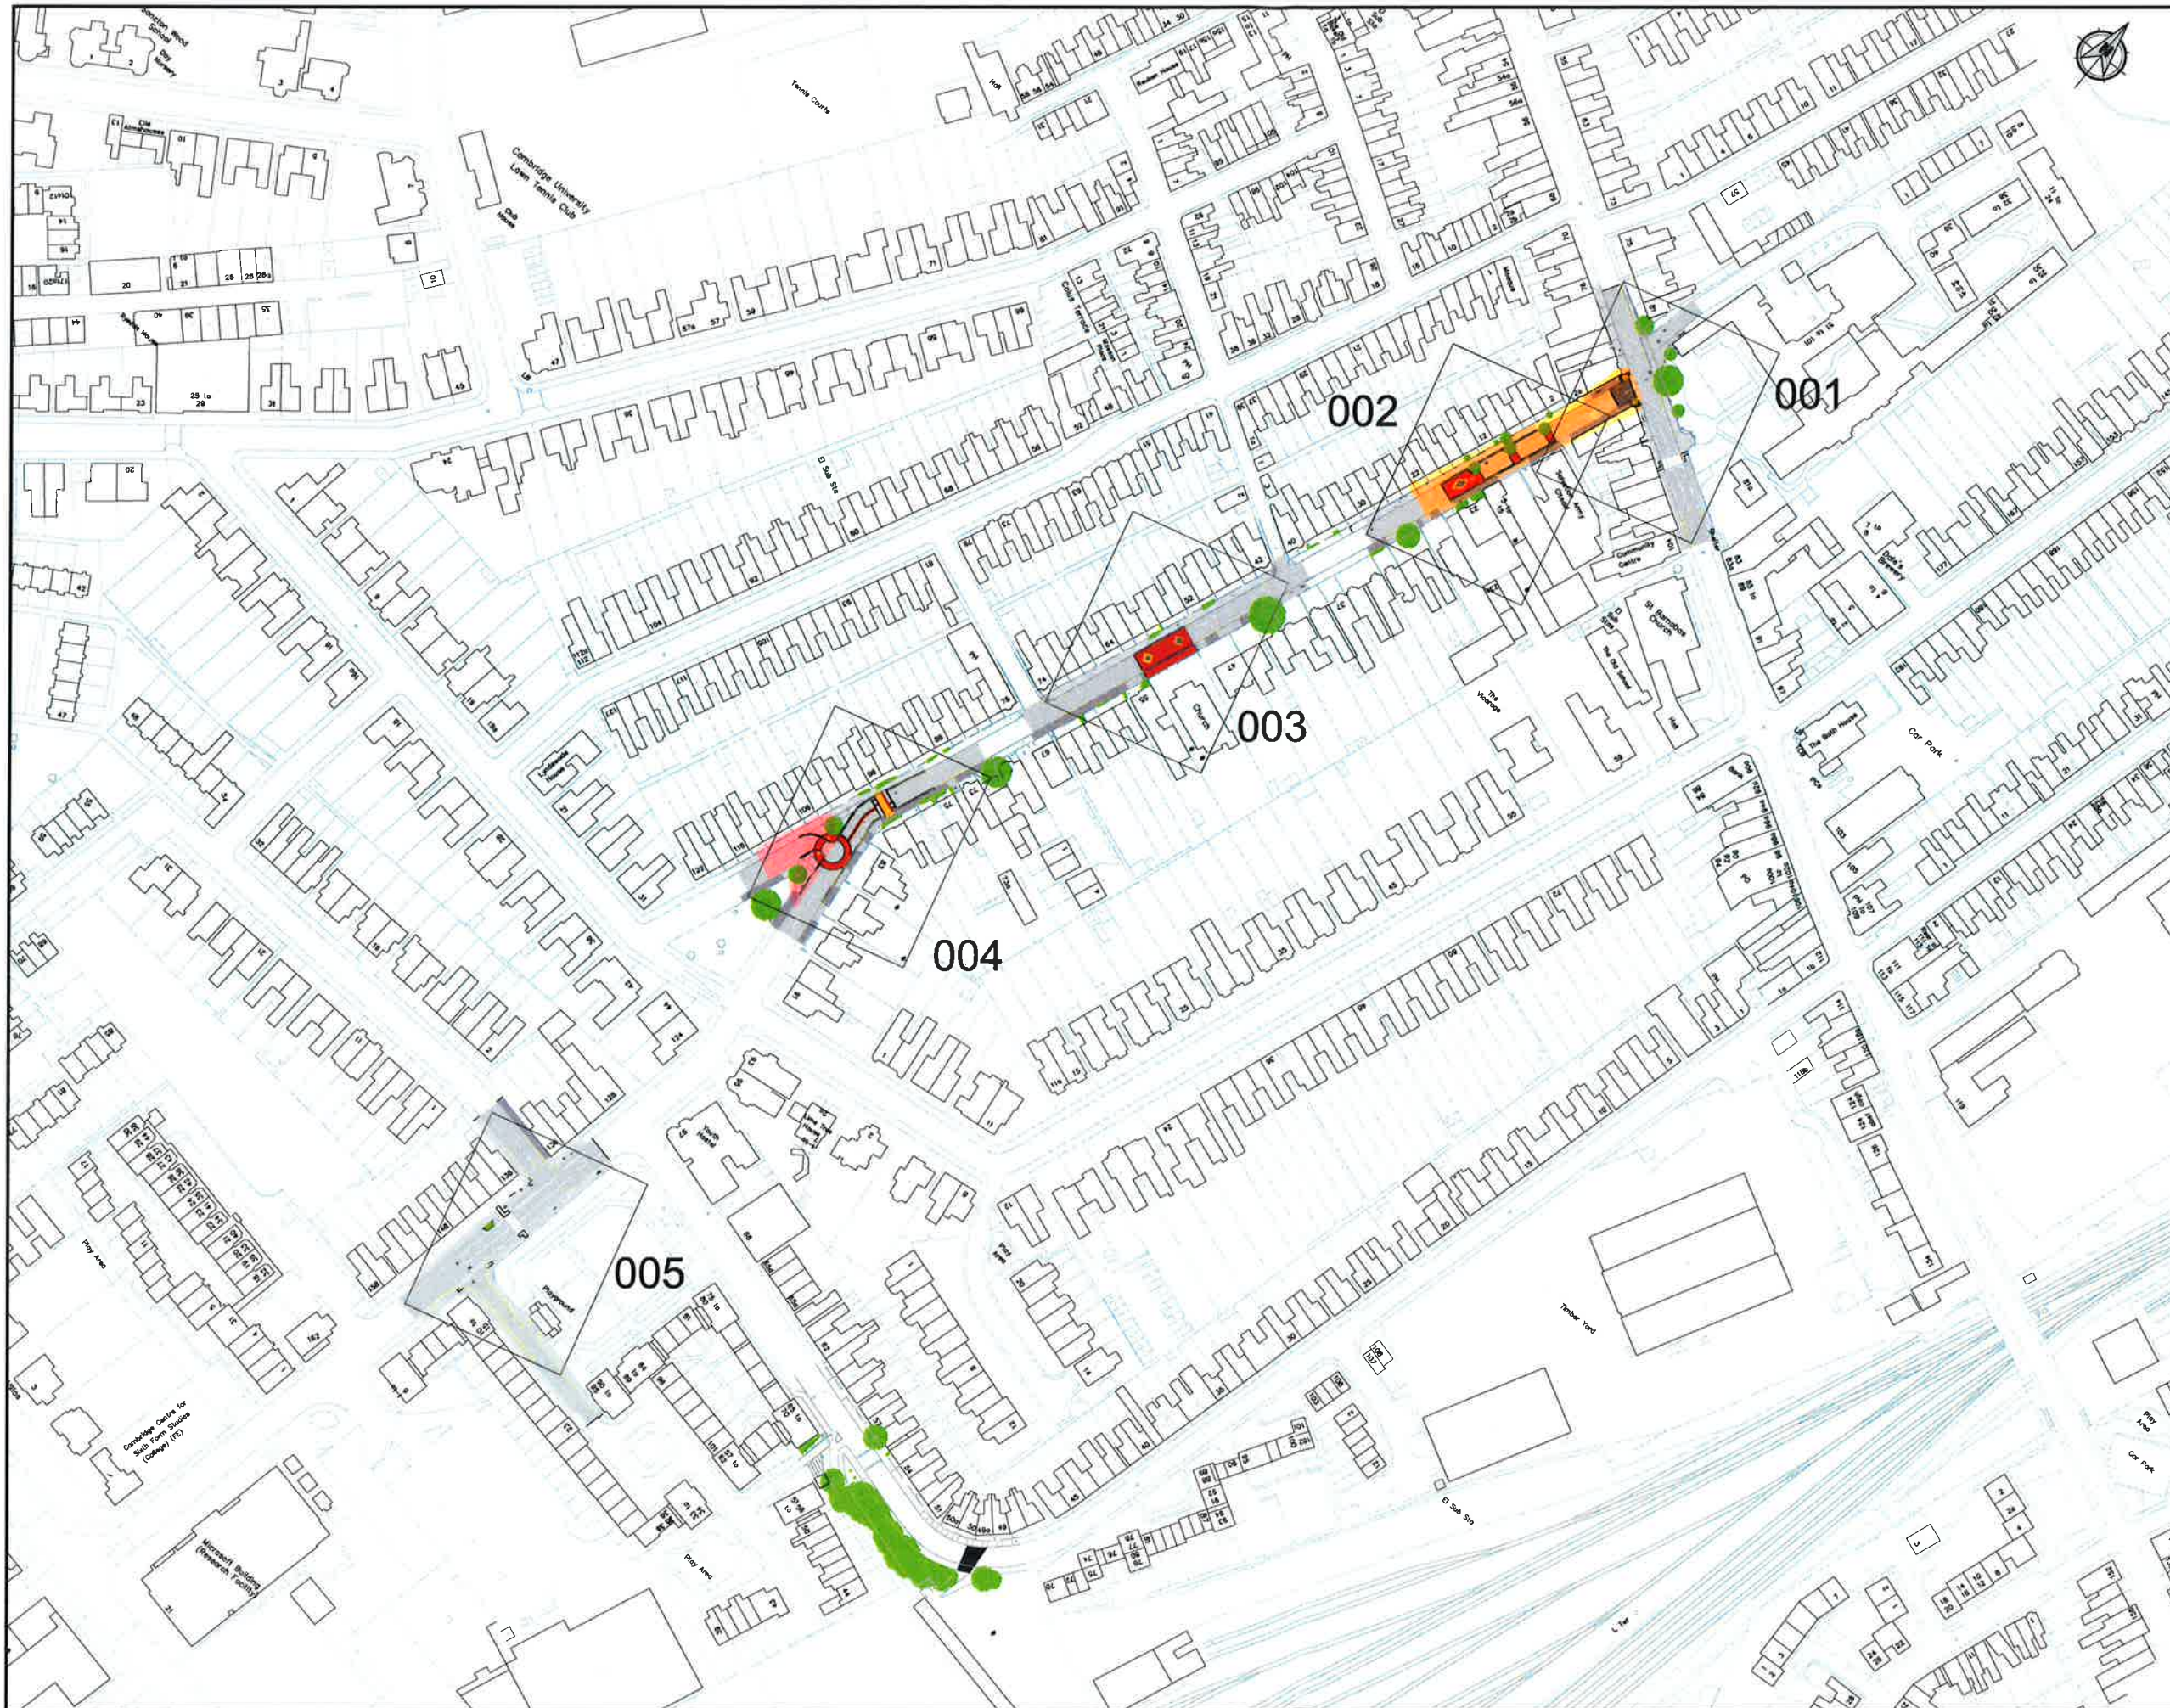

Notes

Phase 5

5/9/16 - 19/9/16

Works Area

Compound Area

NOTE:-
THERE WILL BE NO
ACCESS OR PARKING
FOR VEHICLES WITHIN
THE HIGHLIGHTED
AREAS.

Date	Ref.	Revisions

 Cambridgeshire
County Council

Project
Tenison Road
Highway Improvements

Title
General Arrangement

Scale at A1	Drawn	Checked	Date
1:1000	SP	ST	30/06/15

Based upon Ordnance Survey material with the permission of the
controller of Her Majesty's Stationery Office. Unauthorised reproduction
infringes copyright and may lead to prosecution. © Crown Copyright and
database rights (2015) Ordnance Survey 100032205

Drawing
number
010-019-0000-000



Notes

PHASE 6

19/9/16 - 26/9/16

WORKS AREA 

COMPOUND AREA 

NOTE:- THERE WILL BE NO ACCESS OR PARKING FOR VEHICLES WITHIN THE HIGHLIGHTED AREAS.

Date	Ref.	Revisions



Project
**Tenison Road
Highway Improvements**

Title
General Arrangement

Scale at A1 1:1000	Drawn SP	Checked ST	Date 30/06/15
Based upon Ordnance Survey material with the permission of the controller of Her Majesty's Stationery Office. Unauthorised reproduction infringes copyright and may lead to prosecution. © Crown Copyright and database rights (2015) Ordnance Survey 100023205			
Drawing number 010-019-0000-000			



Notes

Phase 7

26/9/16 - 5/10/16

Works Area

Compound Area

NOTE:-

THERE WILL BE NO

ACCESS OR PARKING

FOR VEHICLES WITHIN

THE HIGHLIGHTED

AREAS.

Date	Ref.	Revisions



Project

Tenison Road

Highway Improvements

Title

General Arrangement

Scale at A1	Drawn	Checked	Date
1:1000	SP	ST	30/06/15

Based upon Ordnance Survey material with the permission of the controller of Her Majesty's Stationery Office. Unauthorised reproduction infringes copyright and may lead to prosecution. © Crown Copyright and database rights (2015) Ordnance Survey 100023205

Drawing number

010-019-0000-000



Notes

PHASE 9

4/10/16 - 18/10/16.


WORKS AREA

COMPOUND AREA

NOTE:-

THERE WILL BE NO ACCESS OR PARKING FOR VEHICLES WITHIN THE HIGHLIGHTED AREAS

Date	Ref.	Revisions

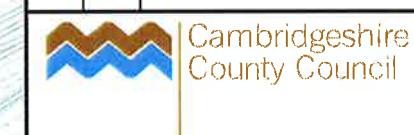

Project

Tenison Road Highway Improvements

Title

General Arrangement

Scale at AI	Drawn	Checked	Date
1:1000	SP	ST	30/06/15

Based upon Ordnance Survey material with the permission of the controller of Her Majesty's Stationery Office. Unauthorised reproduction infringes copyright and may lead to prosecution. © Crown Copyright and database rights (2015) Ordnance Survey 100023205

Drawing number

010-019-0000-000