



Notes

Construction of feature on Tenison Road near its junction with Mill Road.

Existing crossing point on Tenison Road will be improved by widening the drop and laying paving that matches the carriageway.

Footways on Tenison Road will be resurfaced.

REVISIONS

14/04/16 - A
Raised crossing feature detailed with block paving continuing from footway across carriageway.
New BT recessed lid to be used in footway for new block paving.



Project
Tenison Road
Highway Improvement
Construction

Title
General Arrangement
Mill Road Feature

Scale at A3	Drawn	Checked	Date
1:200	SP		15/12/15

Based upon Ordnance Survey material with the permission of the controller of Her Majesty's Stationary Office. © Crown Copyright. Unauthorised reproduction infringes copyright and may lead to prosecution. Cambridgeshire County Council 100025205 12/06/6

Drawing number
010-019-0000-001



Notes

Construction of feature on Tenison Road to extend from No. 4 - 20.

Feature will be at the same level as the carriageway with new kerbing, concrete sets, carriageway construction and trees.

Areas of the footway on Tenison Road will be resurfaced and paving slabs that are damaged will be replaced.

REVISIONS

15/04/16 - A
2 new gullies to be installed at Northern end of new feature.



Project
Tenison Road
Highway Improvements
Construction

Title
General Arrangement
Salvation Army Citadel
Feature

Scale at A3
1:200
Drawn
SP
Checked
Date
15/12/15

Based upon Ordnance Survey material with the permission of the controller of Her Majesty's Stationery Office. © Crown Copyright. Unauthorised reproduction infringes copyright and is liable for prosecution. Cambridgeshire County Council. 10002348 (2009)

Drawing number
010-019-0000-002



Notes

Construction of feature on Tenison Road between No. 54 - 62.

Feature will be at the same level as the carriageway and footway respectively with new kerbing, concrete sets and carriageway construction.

Areas of the footway on Tenison Road will be resurfaced and paving slabs that are damaged will be replaced.

REVISIONS

06/04/16 - A
Footway built out on Eastern side and 2 trees installed in footway.



Project
Tenison Road
Highway Improvements
Construction

Title
General Arrangement
King's Church Feature

Scale	1:200	Drawn	SP	Checked	Date	15/12/15
Based upon Ordnance Survey material with the permission of the controller of Her Majesty's Stationery Office. © Crown Copyright. Unauthorised reproduction infringes copyright and may lead to prosecution. Cambridgeshire County Council 100023205 (2/06)						
Drawing Number	010-019-0000-003					



Notes

- Construction of speed table and zebra crossing outside No. 96 to include new kerbing and asphalt surface. Zebright products to be used for beacons on crossing.
- Construction of circular feature to be level with carriageway and footway respectively and to include new kerbing, concrete setts, carriageway construction, buildout of footway, crossing point and a new tree.
- Construction of new build out at the start of on street parking to include a new tree.
- Construction of central delineator feature to be level with the carriageway and to include new kerbing and concrete setts.
- Areas of the footway on Tenison Road will be resurfaced and paving slabs that are damaged will be replaced.

REVISIONS

- 15/04/16 - A
Zebra crossing detail on raised table. Footway built out at zebra crossing on Eastern side. Build out with tree at on street parking on Western side.




Project
Tenison Road
Highway Improvements
Construction

Title
General Arrangement
The Green Feature

Scale at A3	Drawn	Checked	Date
1:200	SP		15/12/15
Based upon Ordnance Survey material with the permission of the controller of Her Majesty's Stationery Office. © Crown Copyright. Unauthorised reproduction infringes copyright and may lead to prosecution. Cambridgeshire County Council 100023456 (2006)			
Drawing number	010-019-0000-004		

Designed to reduce the parking by 1 - 2 vehicles and increase visibility when using the zebra crossing.

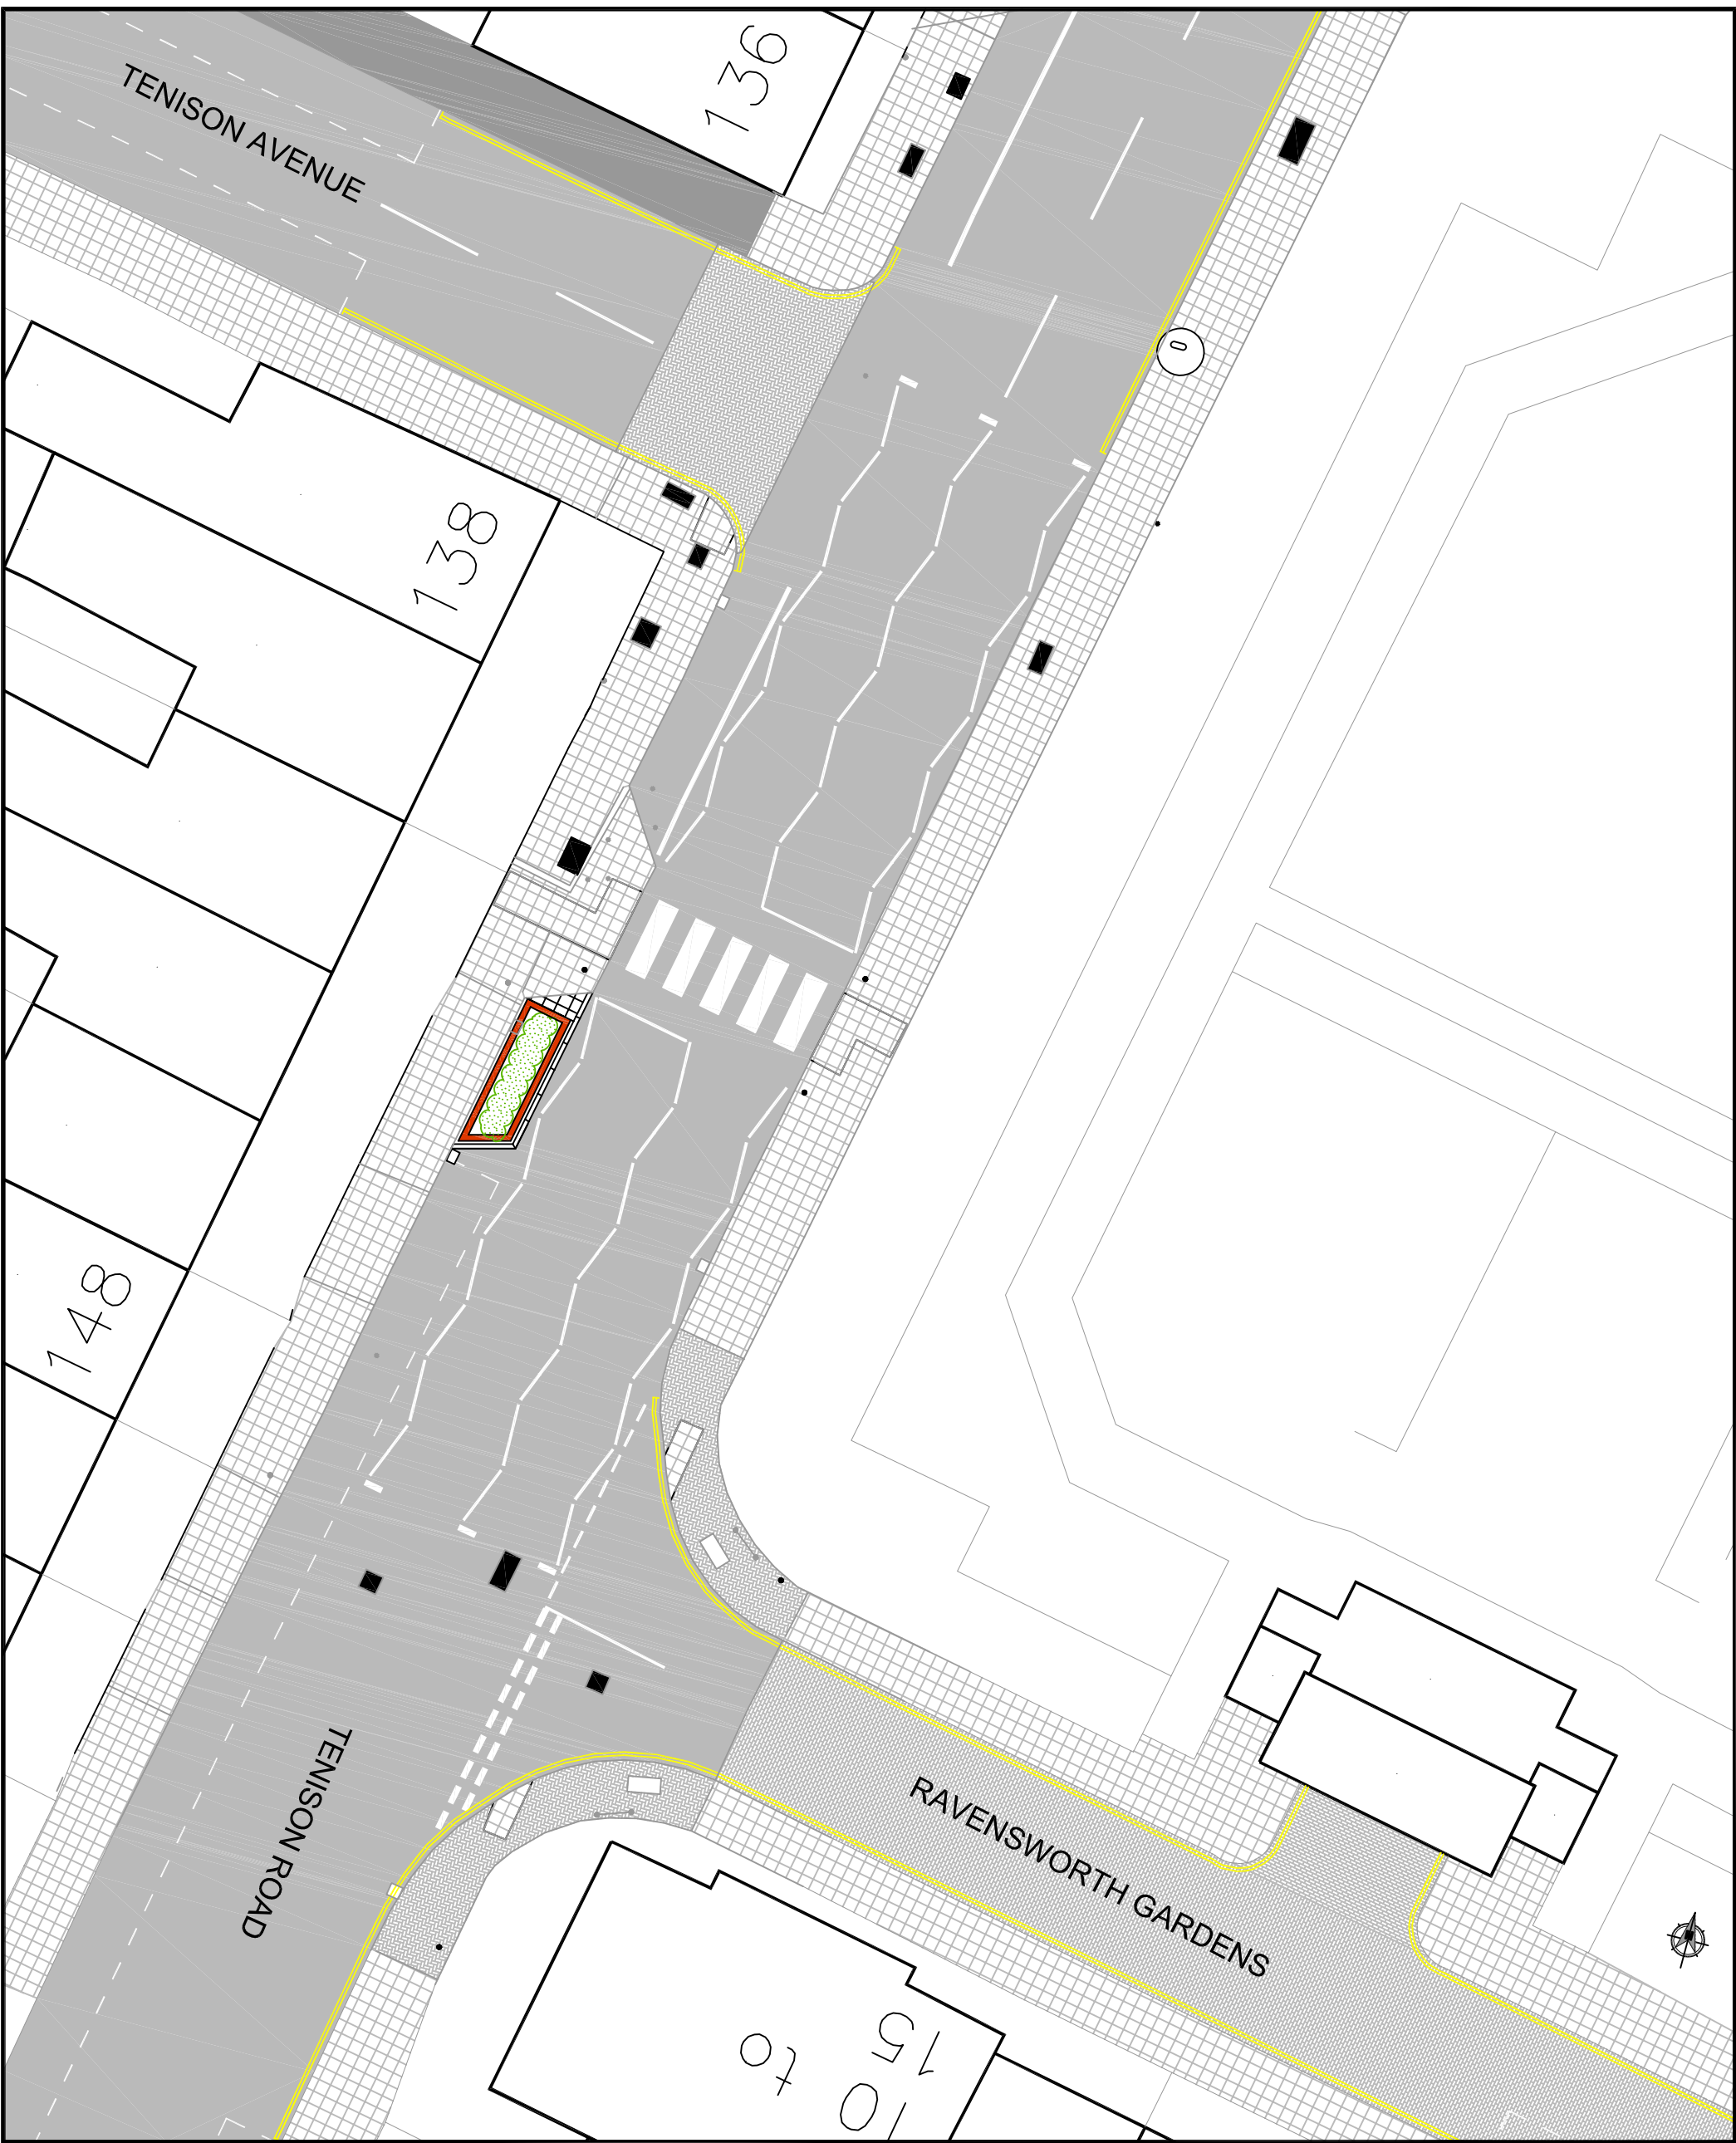

Project
Tenison Road
Highway Improvements
Construction

The General Arrangement Tennis Avenue Features

Scale at A3	Drawn	Checked	Date
1:200	SP	ST	15/12/15

Based upon Ordnance Survey material with the permission of the controller of Her Majesty's Stationery Office © Crown Copyright. Unauthorised reproduction infringes copyright and may lead to prosecution. Cambridgeshire County Council 100023205 (2006)

Drawing
number
010-019-0000-005



SECTION H-H KERBING DETAILS WITH KERBS LAID AS CHANNELS



SECTION I-I

TRANSVERSE JOINT DETAIL BETWEEN FLEXIBLE CARRIAGEWAY CONSTRUCTION AND HRA



SECTION J-J



14/01/16 - A

Tensar geogrid included.
Sub-base reduced to 250mm.
Base course reduced to 100mm.
Further detail included on all cross sections.

25/04/16 - B

Zebra crossing detailed on raised table
Kerb line pulled out near crossing.
New build out and tree added.